

DESIGN
DEVELOPMENT

FLOOR PLANS

for:
LOCKWOOD
FOLLY
COMMUNITY
CENTER

at:
19 CLUBHOUSE
DRIVE
SUPPLY
NORTH CAROLINA

May 27, 2010


REV.

BY:
RICHARD PEARCE

SHEET

A-3

OF 9 SHEETS
LKUMAYJOEPRES.DWG

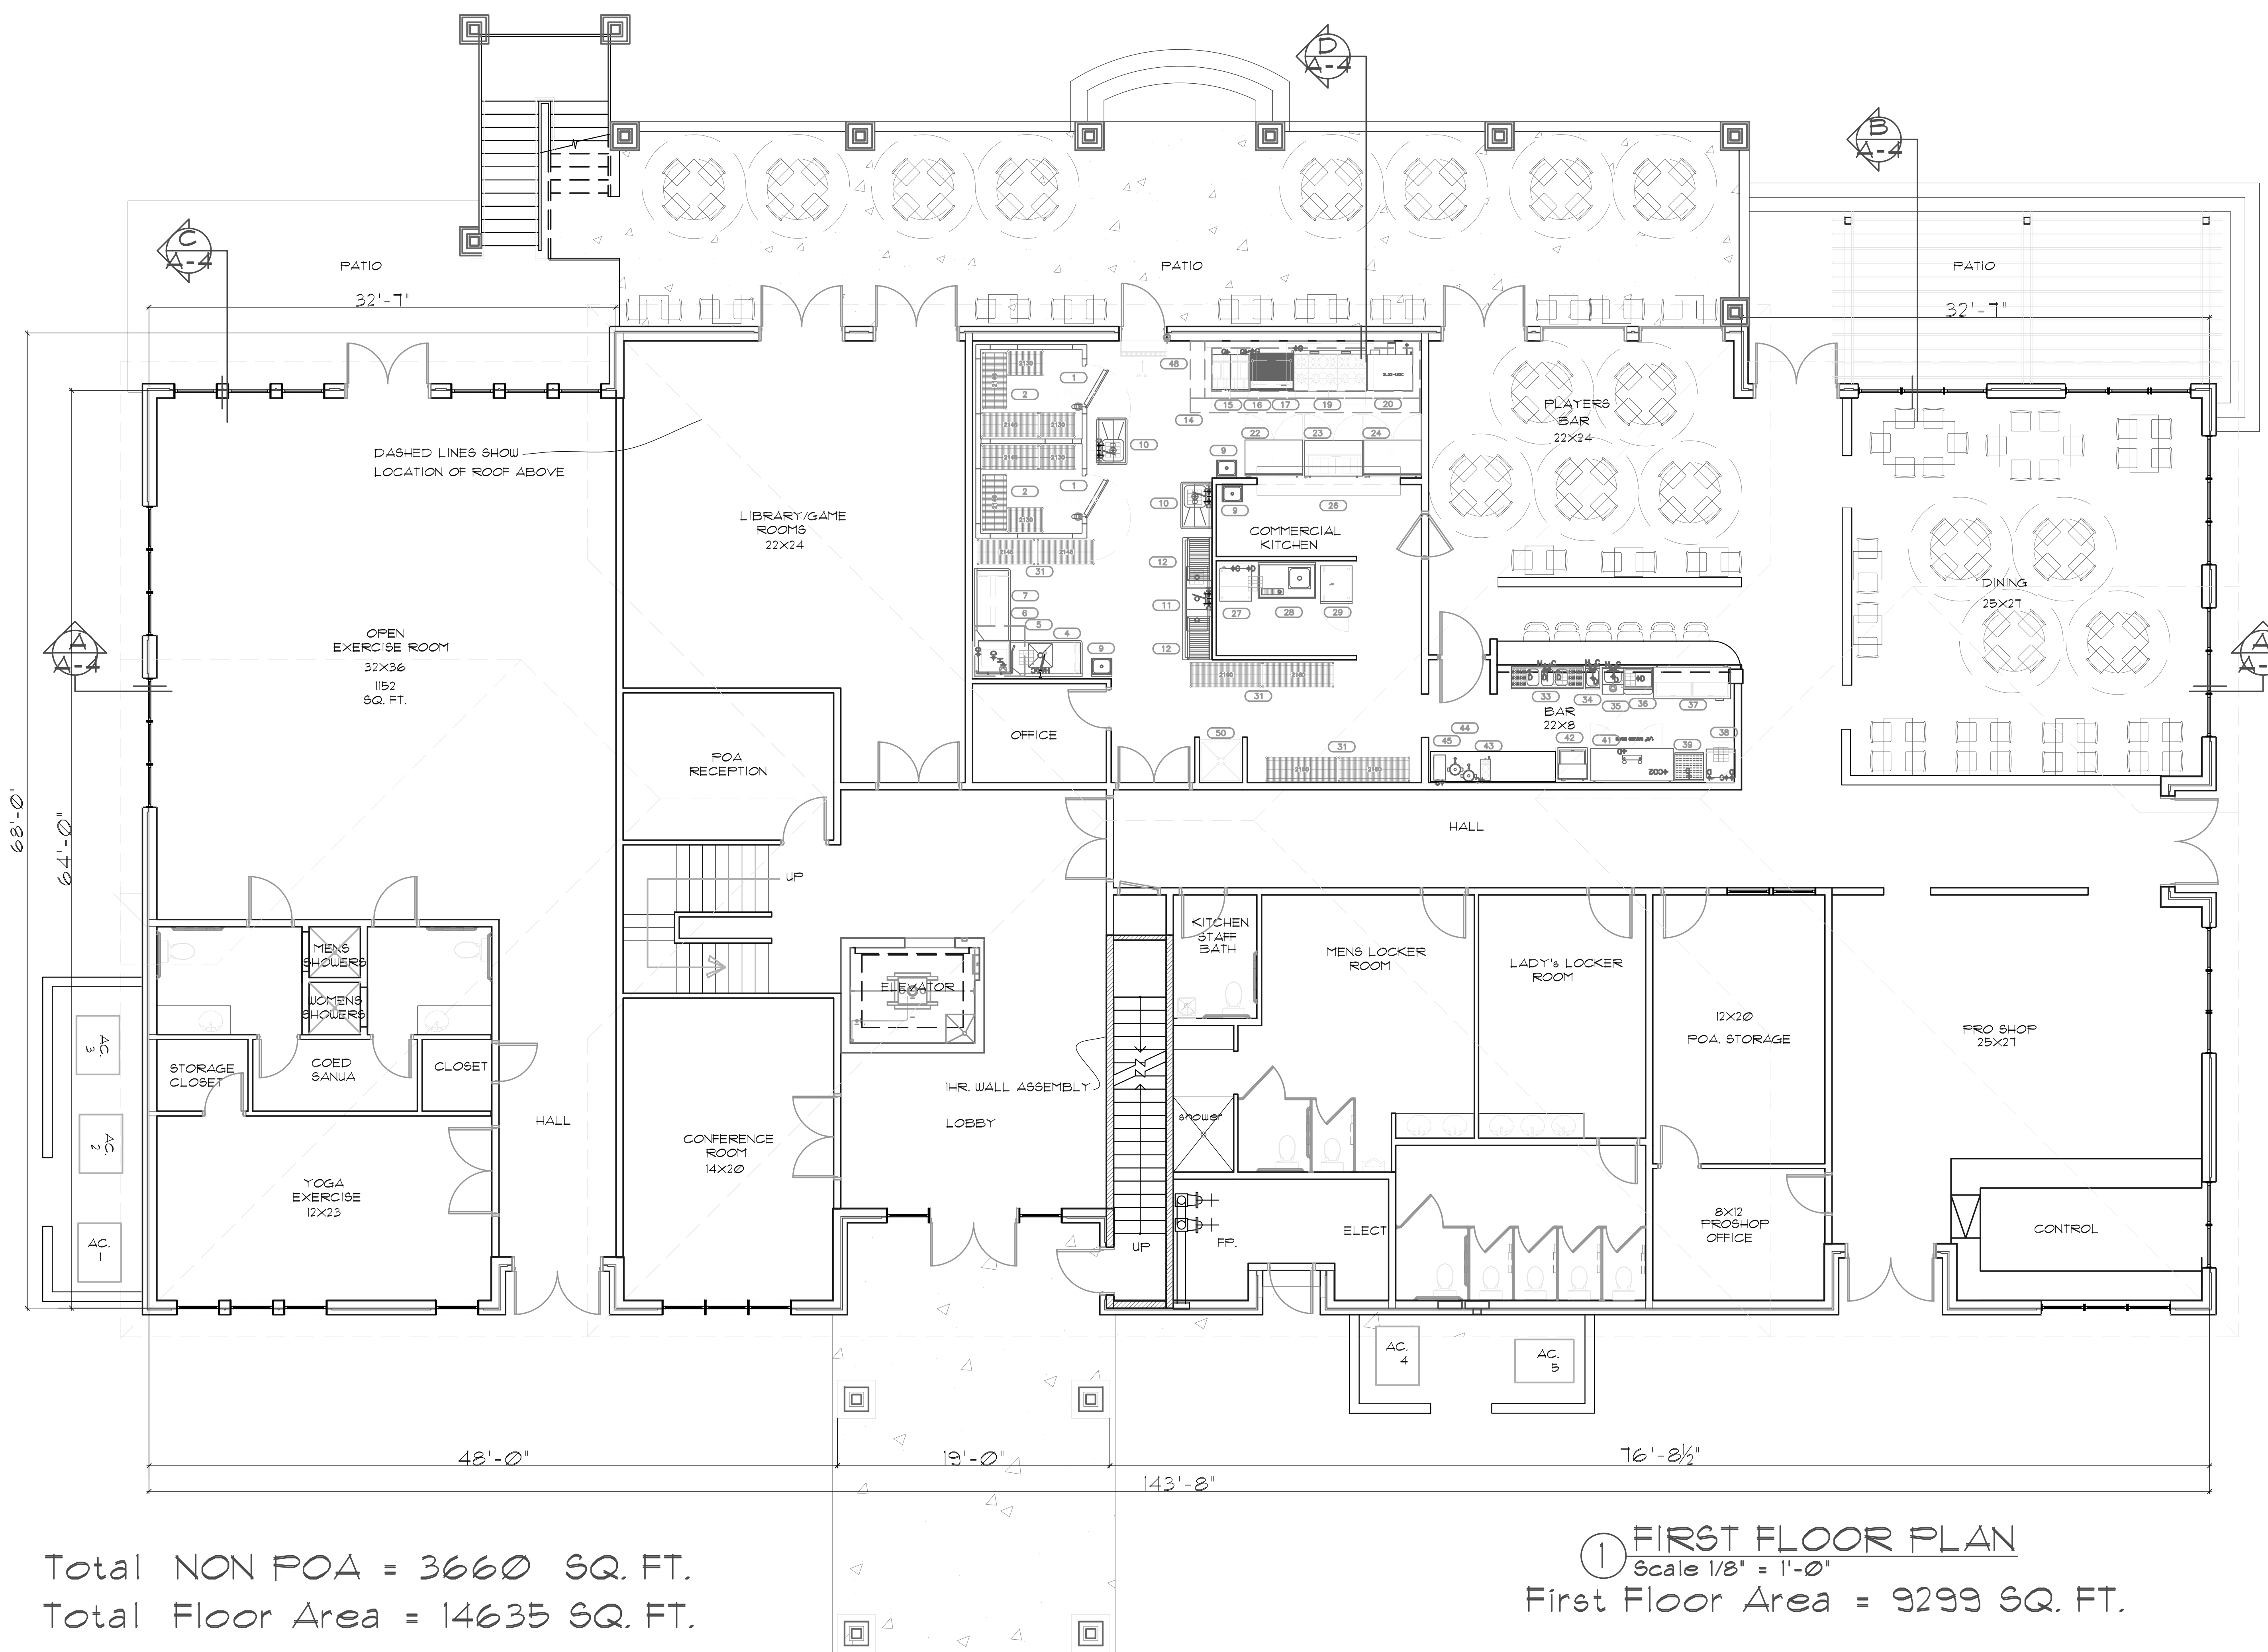

Total NON POA = 3660 SQ. FT.
Total Floor Area = 14635 SQ. FT.

① FIRST FLOOR PLAN
Scale 1/8" = 1'-0"
First Floor Area = 9299 SQ. FT.