

DESIGN
DEVELOPMENT

FLOOR PLANS

for:
**LOCKWOOD
FOLLY
COMMUNITY
CENTER**
at:
**19 CLUBHOUSE
DRIVE
SUPPLY
NORTH CAROLINA**

May 27, 2010


REV.

BY: DUDE

SHEET

A-3

OF 9 SHEETS
LKUMAYJOEPRES.DWG

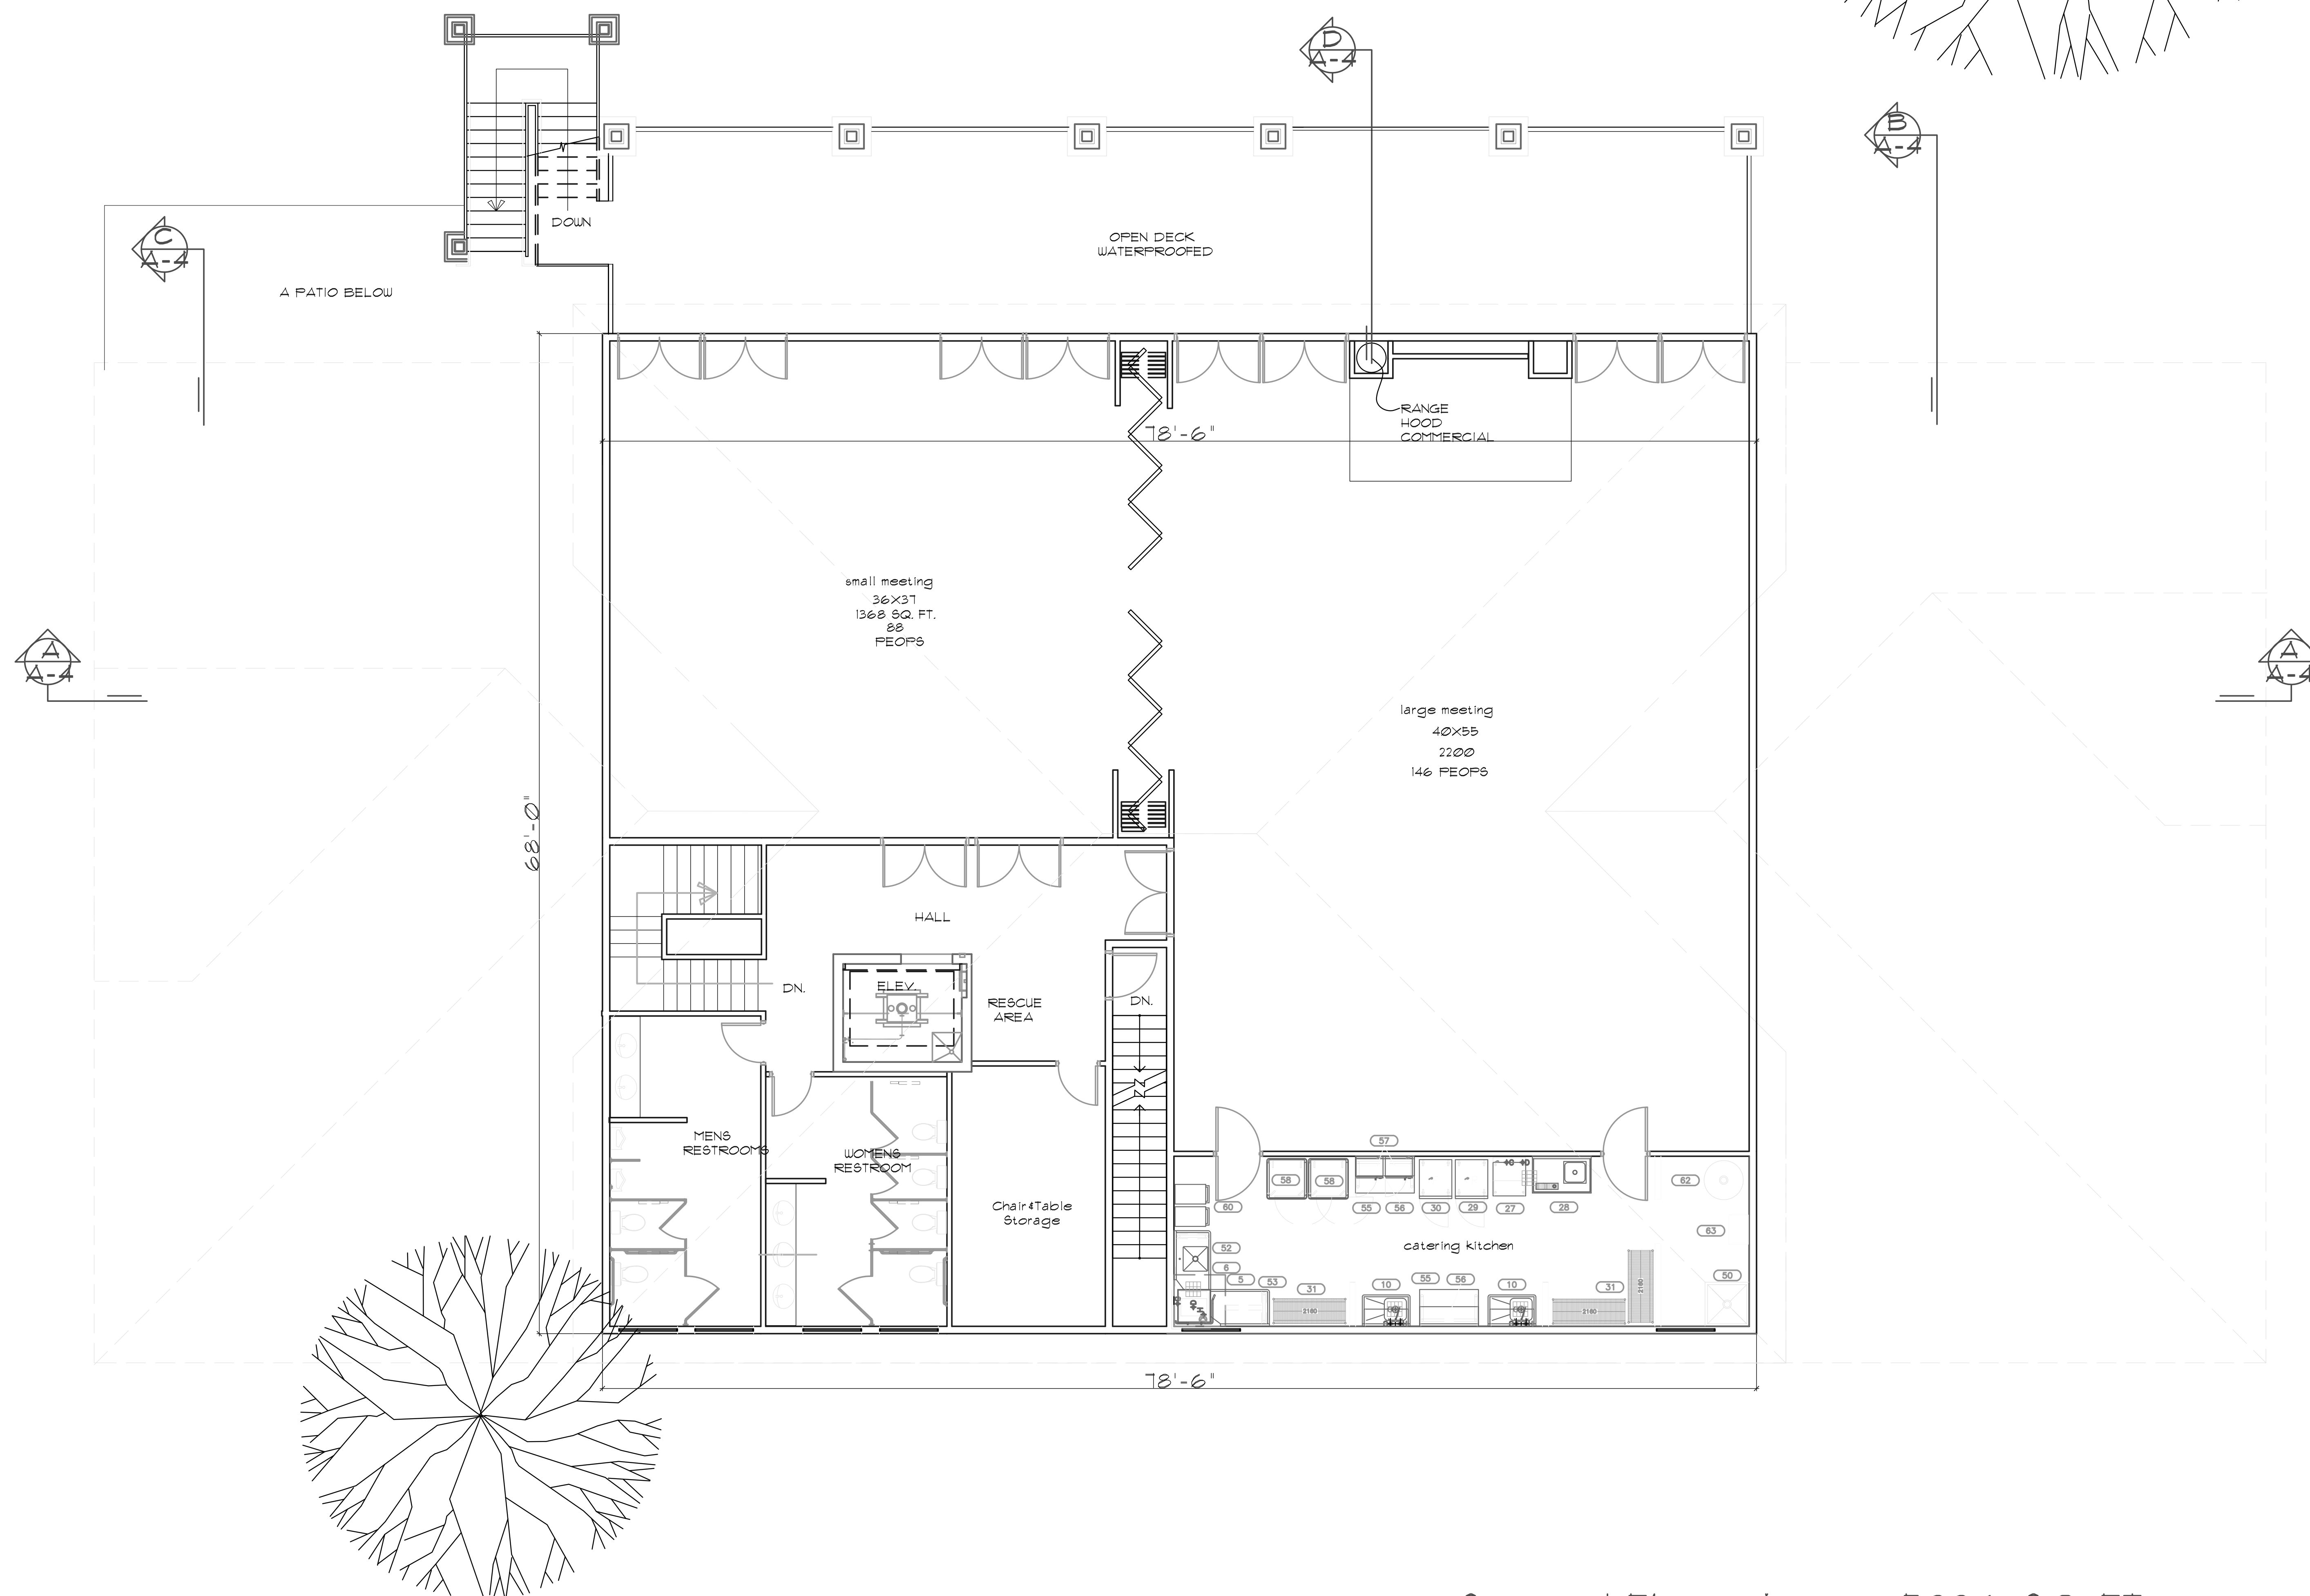

Second Floor Area = 5336 SQ. FT.

② SECOND FLOOR PLAN
Scale 3/16" = 1'-0"