


Data Sources: Brunswick County, \\\Citgis\gis\Projects\381801\_LockwoodFolly\POA\42940\_SWM\MasterPlan\map\_docs\mxd\20070119\ProjectMap\Master\_50s.calle.mxd | Last Updated: 03-21-2007

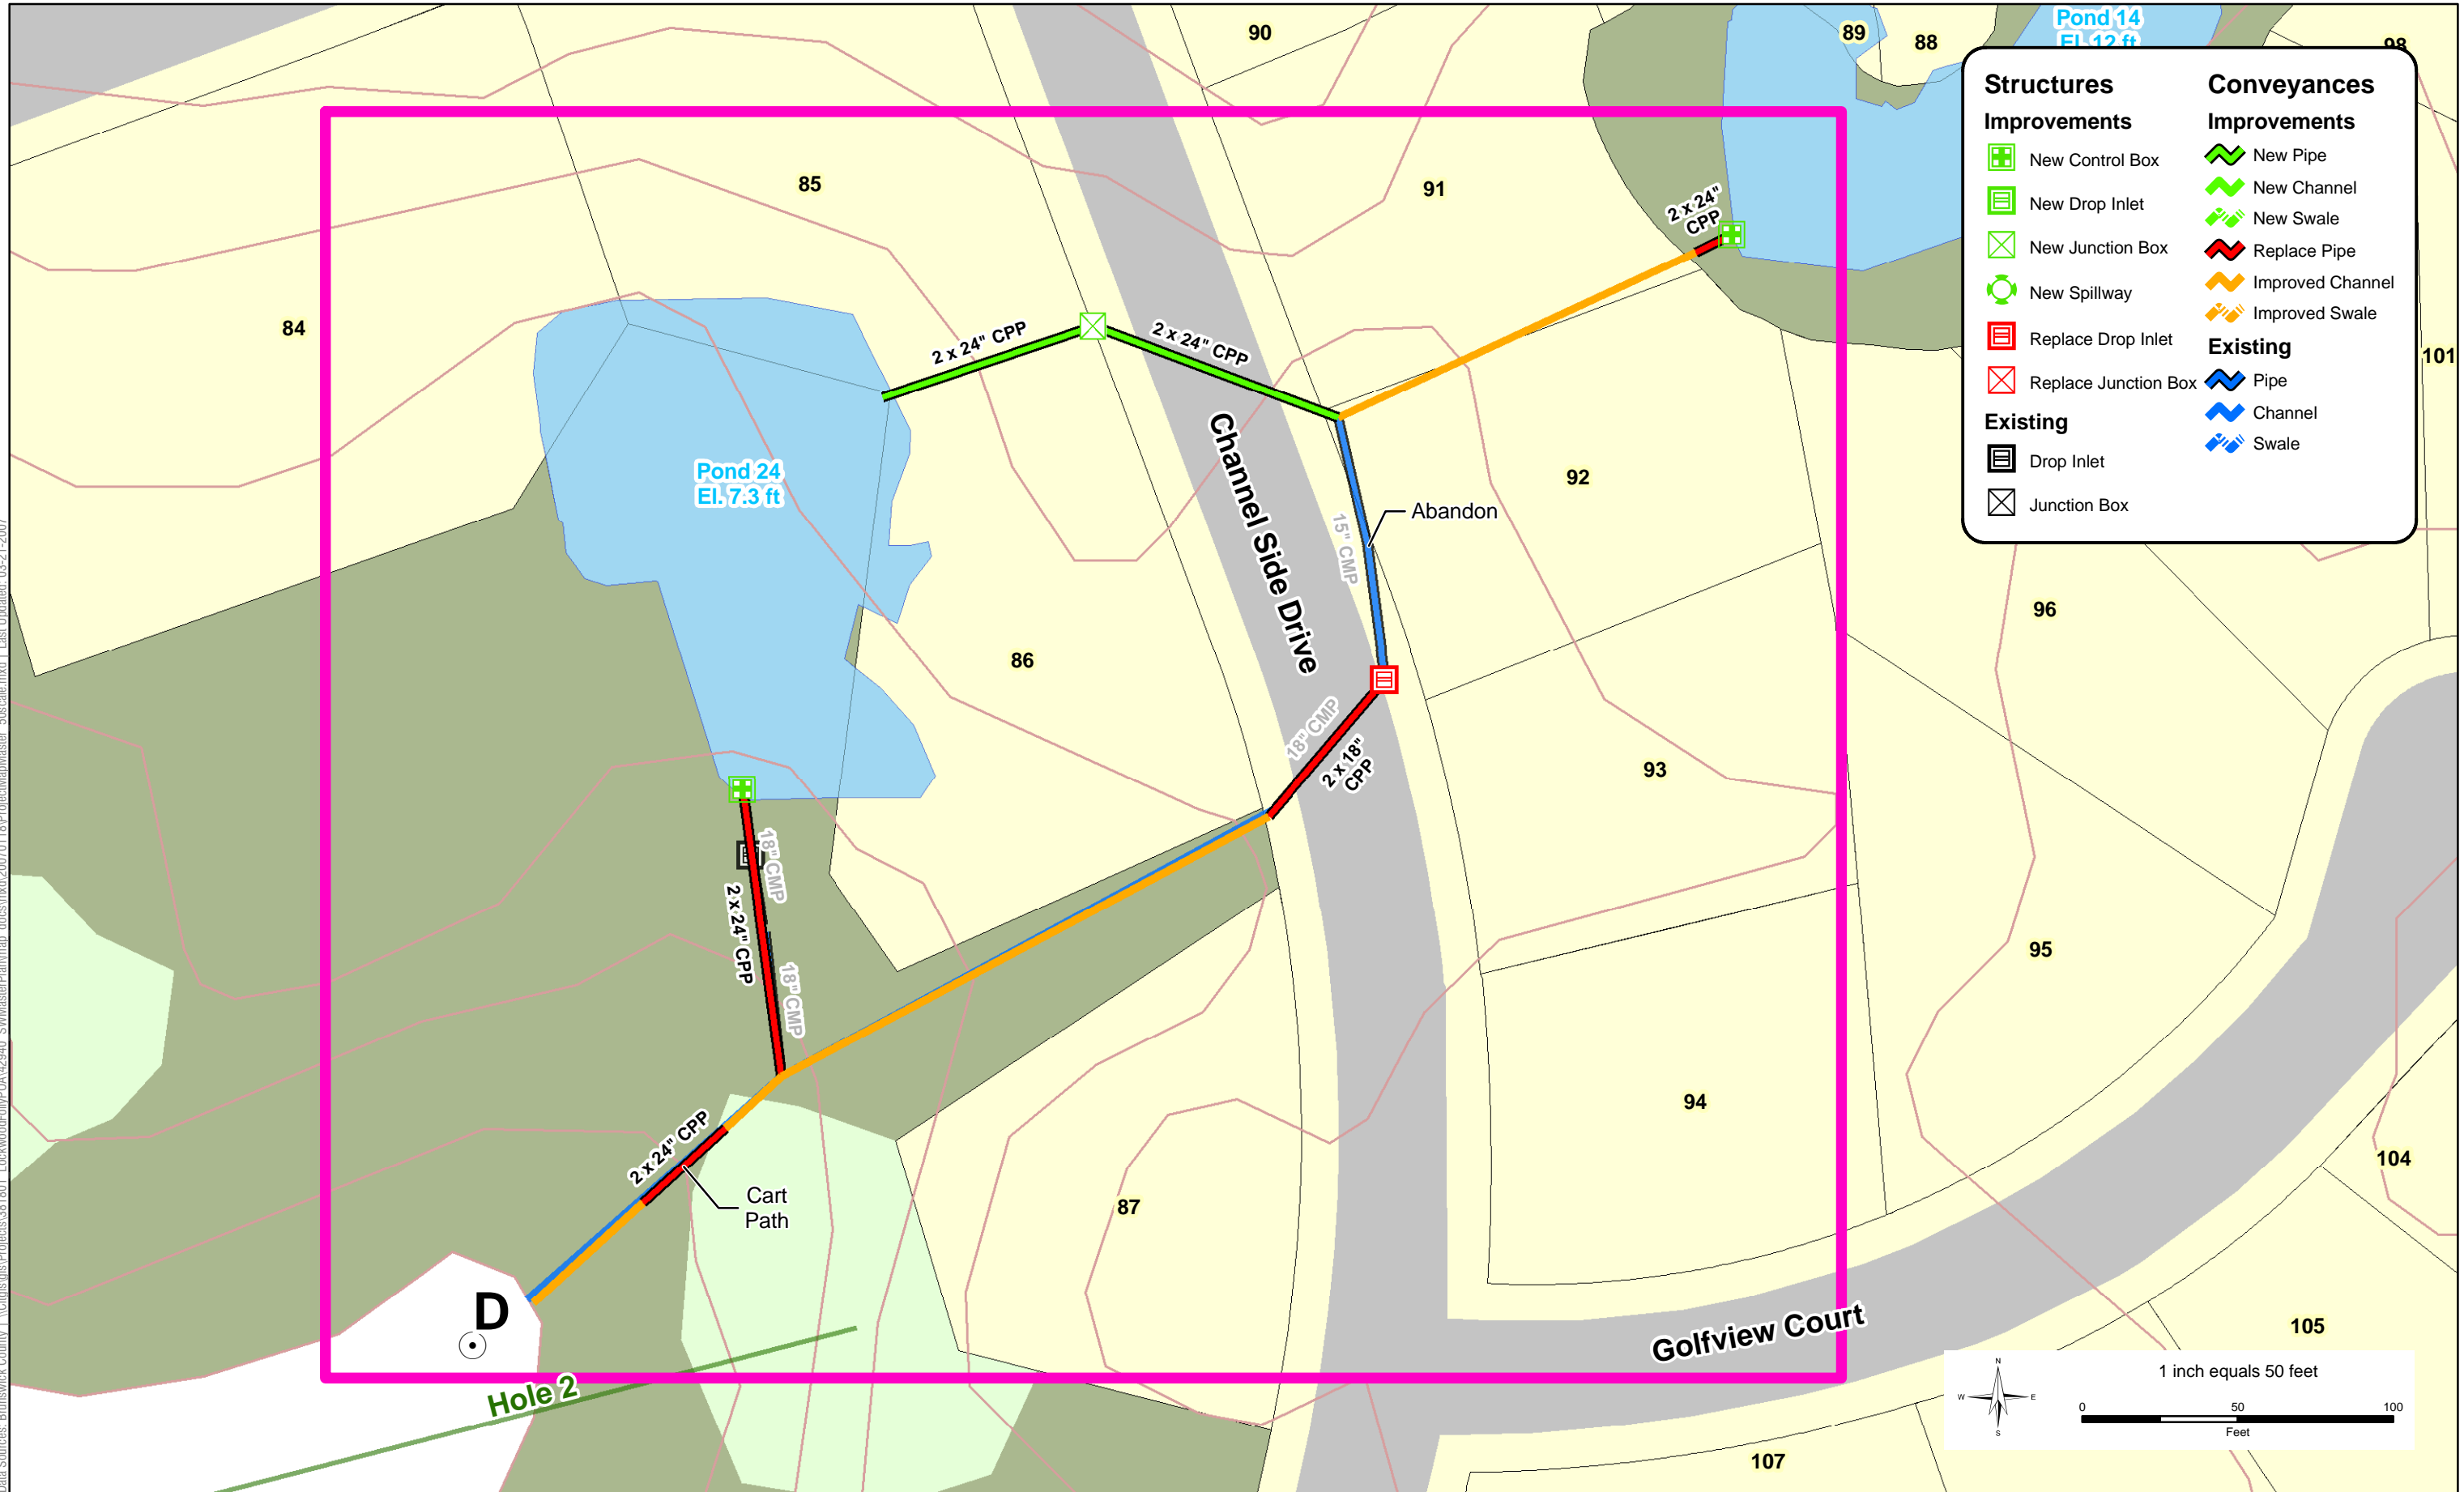

Structures		Conveyances	
<b>Improvements</b>		<b>Improvements</b>	
	New Control Box		New Pipe
	New Drop Inlet		New Channel
	New Junction Box		New Swale
	New Spillway		Replace Pipe
	Replace Drop Inlet		Improved Channel
	Replace Junction Box		Improved Swale
<b>Existing</b>		<b>Existing</b>	
	Drop Inlet		Pipe
	Junction Box		Channel
			Swale

