


Data Sources: Brunswick County, \\\C:\gis\us\Projects\381801_LockwoodFolly\POA\42940_SWM\MasterPlan\map_docs\mxd\20070119\ProjectMap\Master_50s\scale.mxd | Last Updated: 03-21-2007

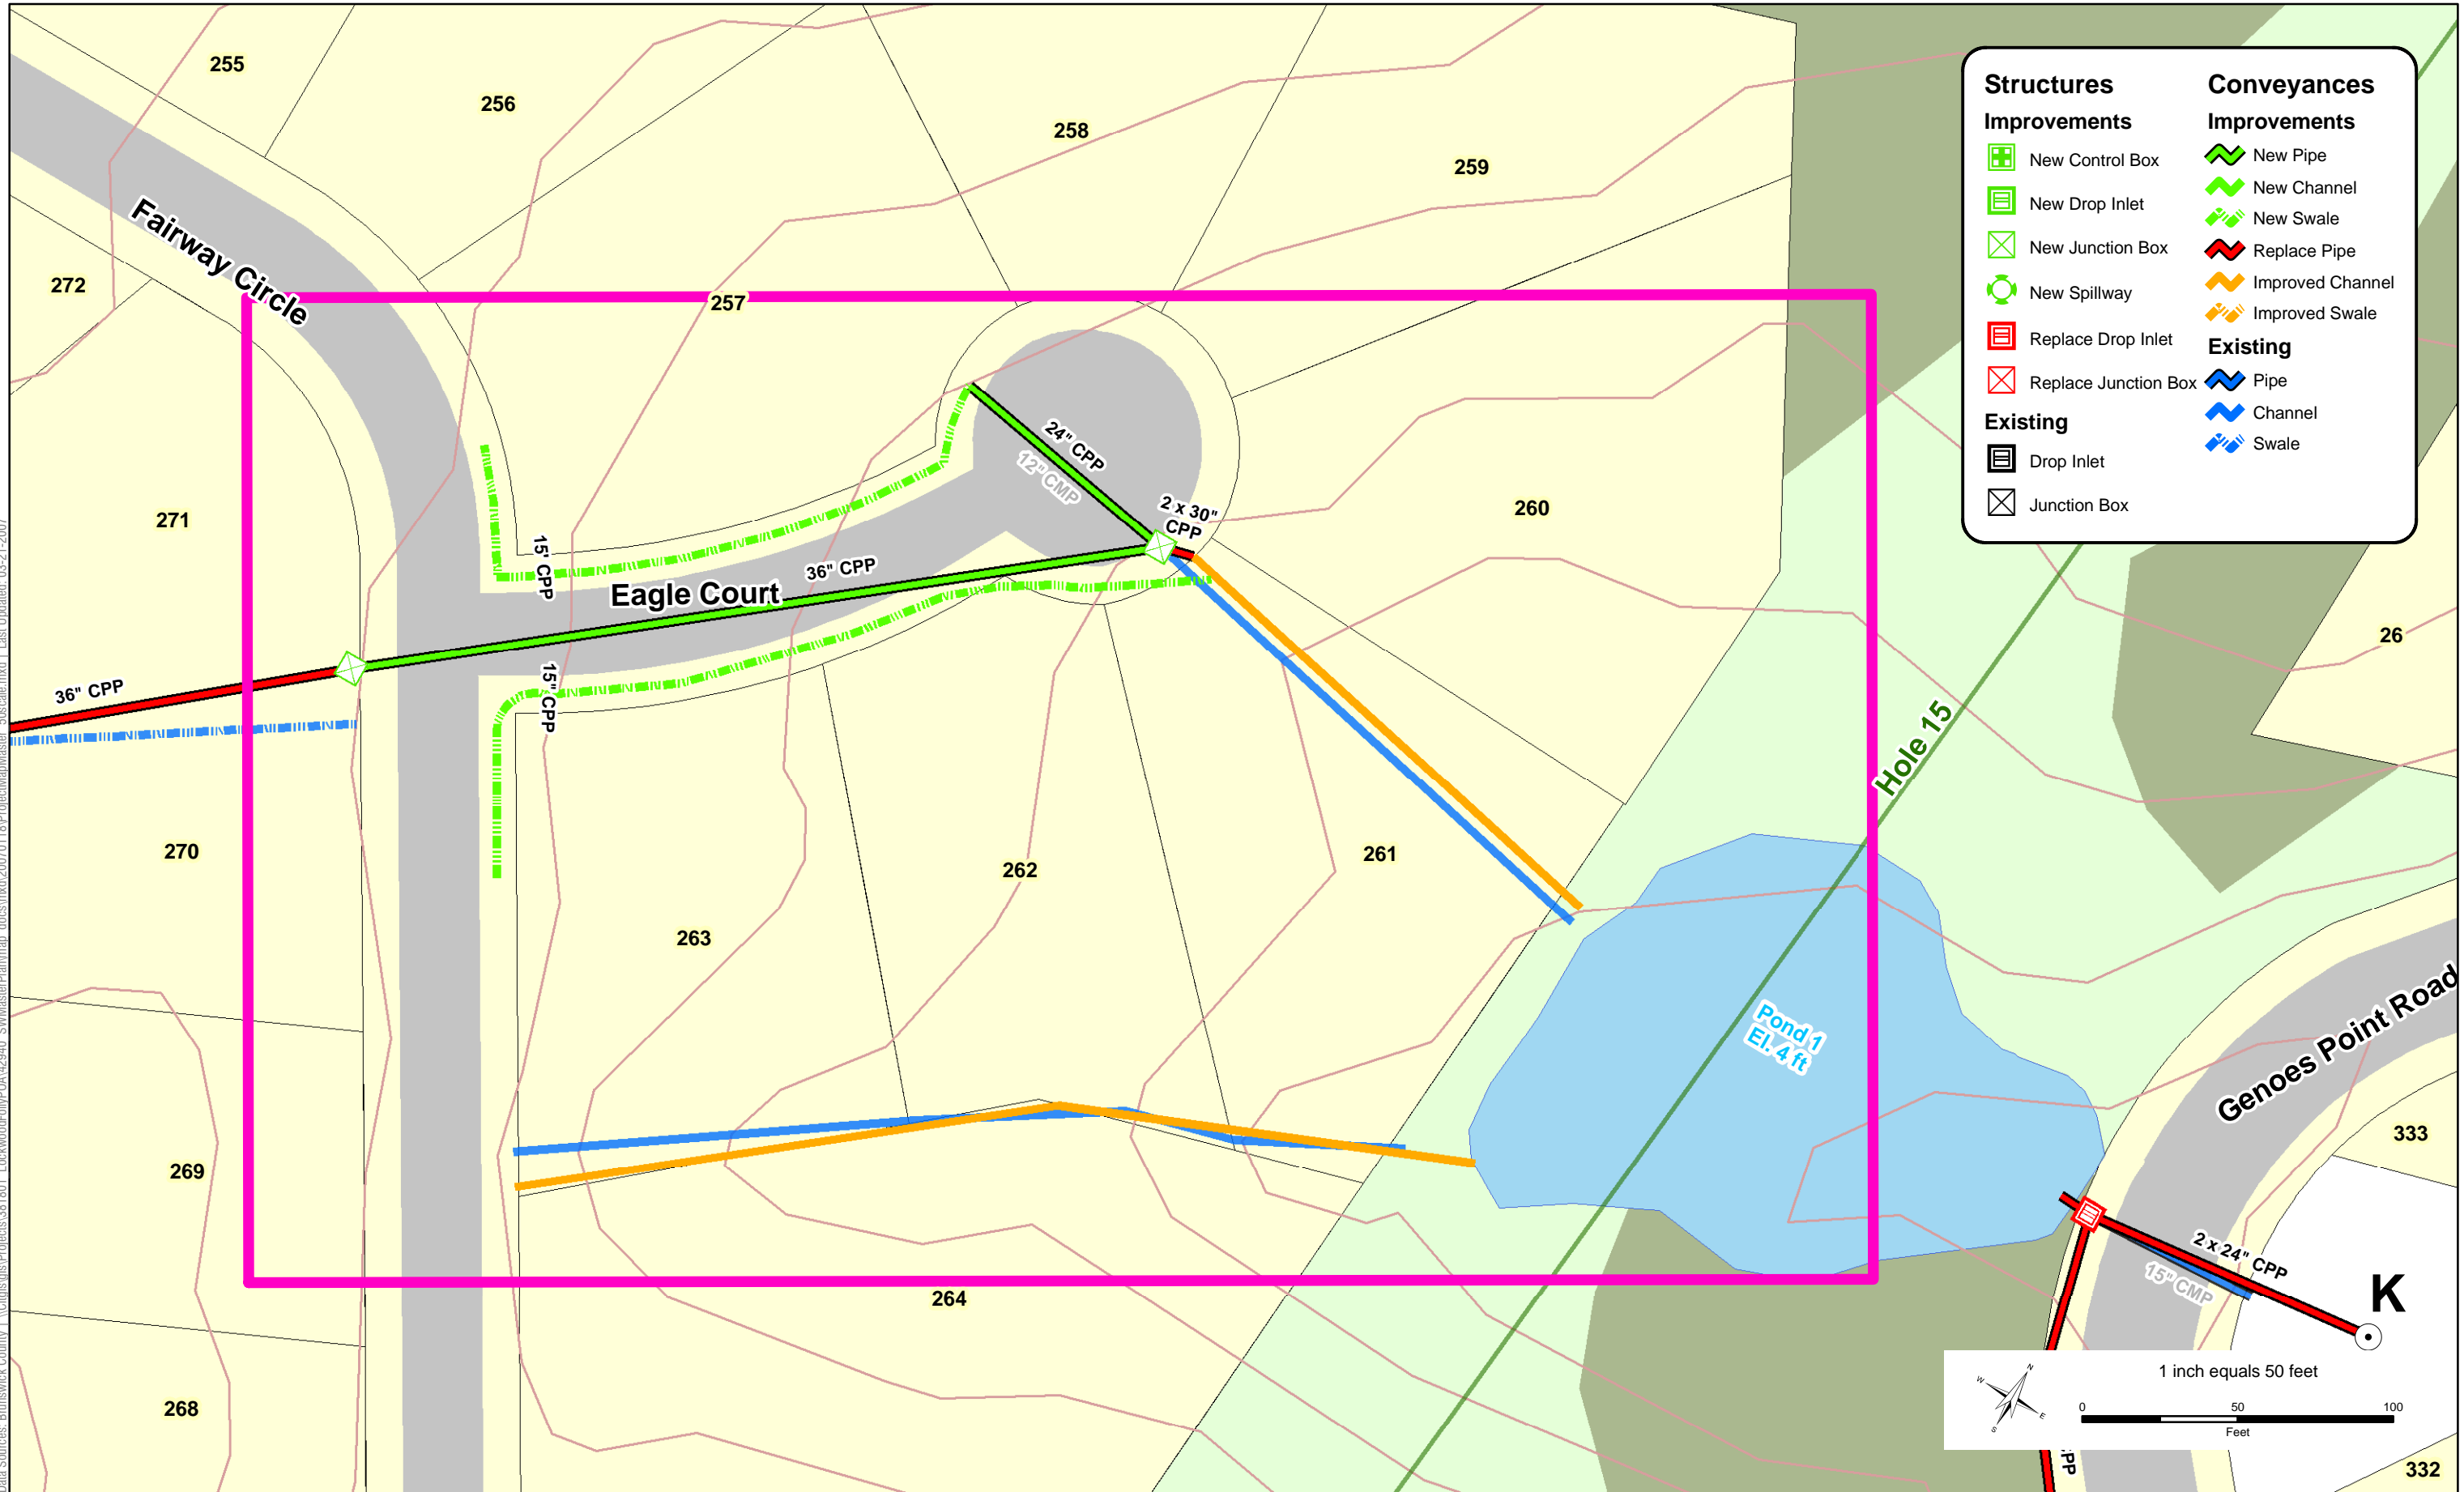

Structures		Conveyances	
Improvements		Improvements	
	New Control Box		New Pipe
	New Drop Inlet		New Channel
	New Junction Box		New Swale
	New Spillway		Replace Pipe
	Replace Drop Inlet		Improved Channel
	Replace Junction Box		Improved Swale
Existing		Existing	
	Drop Inlet		Pipe
	Junction Box		Channel
			Swale

