




POOL/DECK VIEW
D SCHEMATIC NORTH ELEVATION
 1/8" = 1'-0"
 SHM3

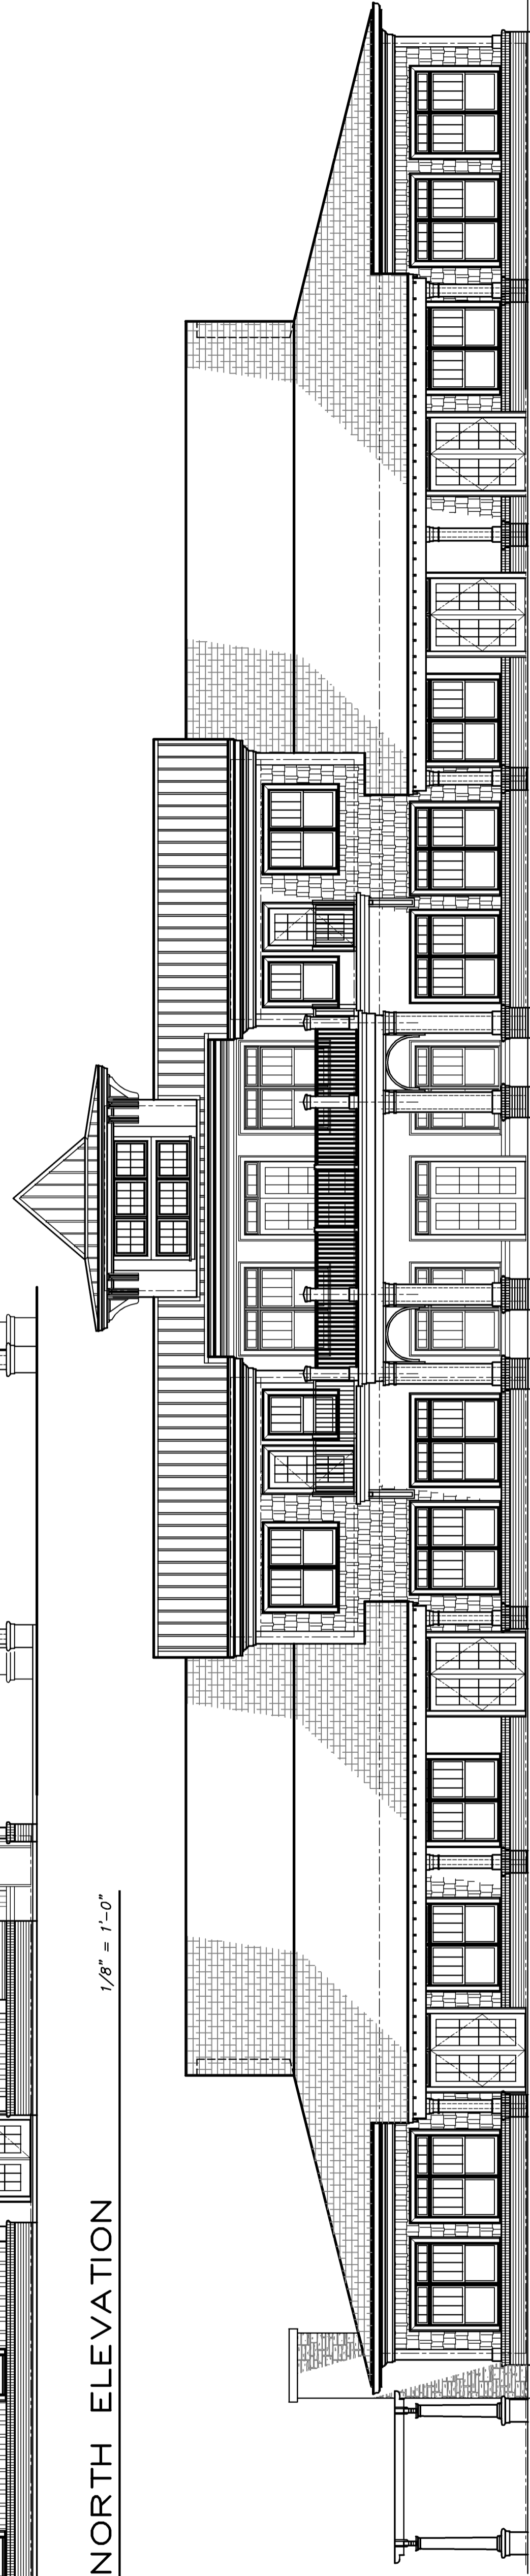

WATER FRONT VIEW
C SCHEMATIC EAST ELEVATION
 1/8" = 1'-0"
 SHM3

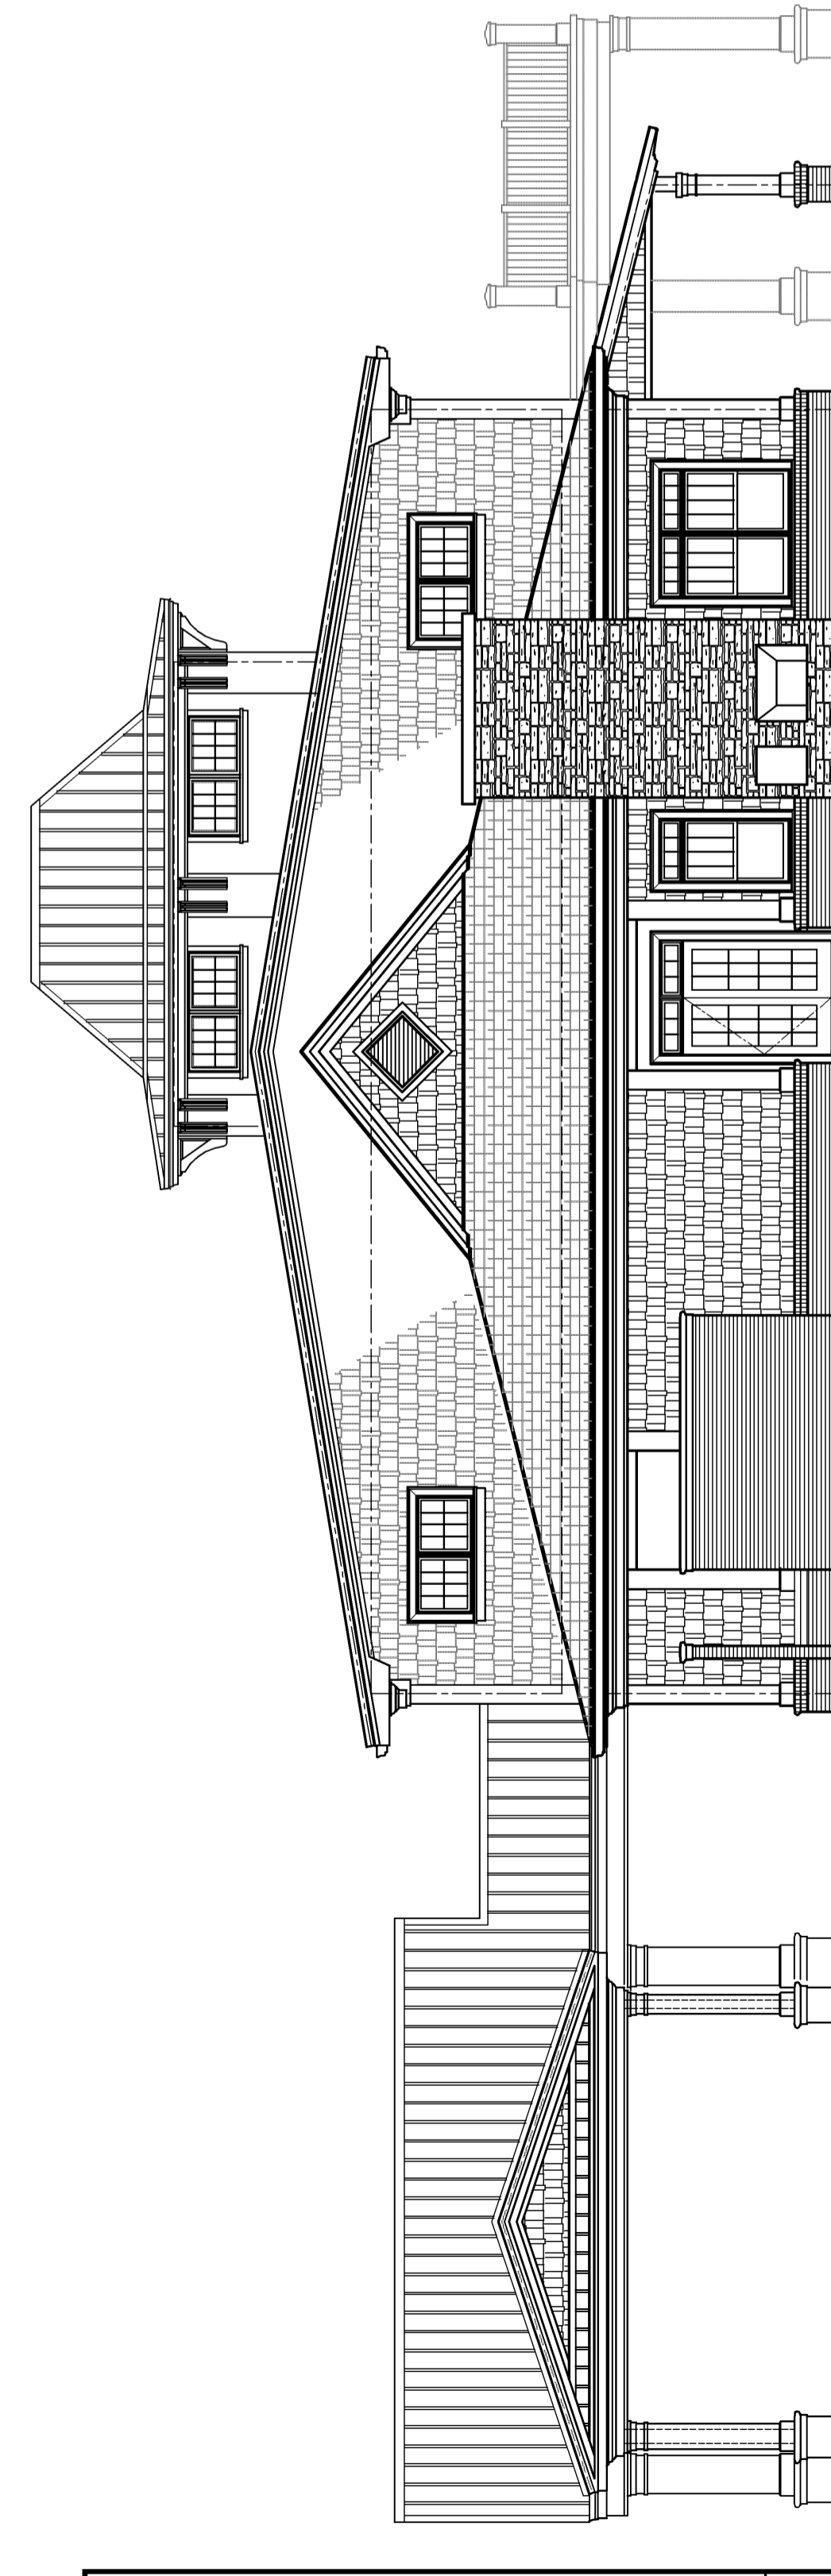

PUTTING GREEN VIEW
B SCHEMATIC SOUTH ELEVATION
 1/8" = 1'-0"
 SHM3

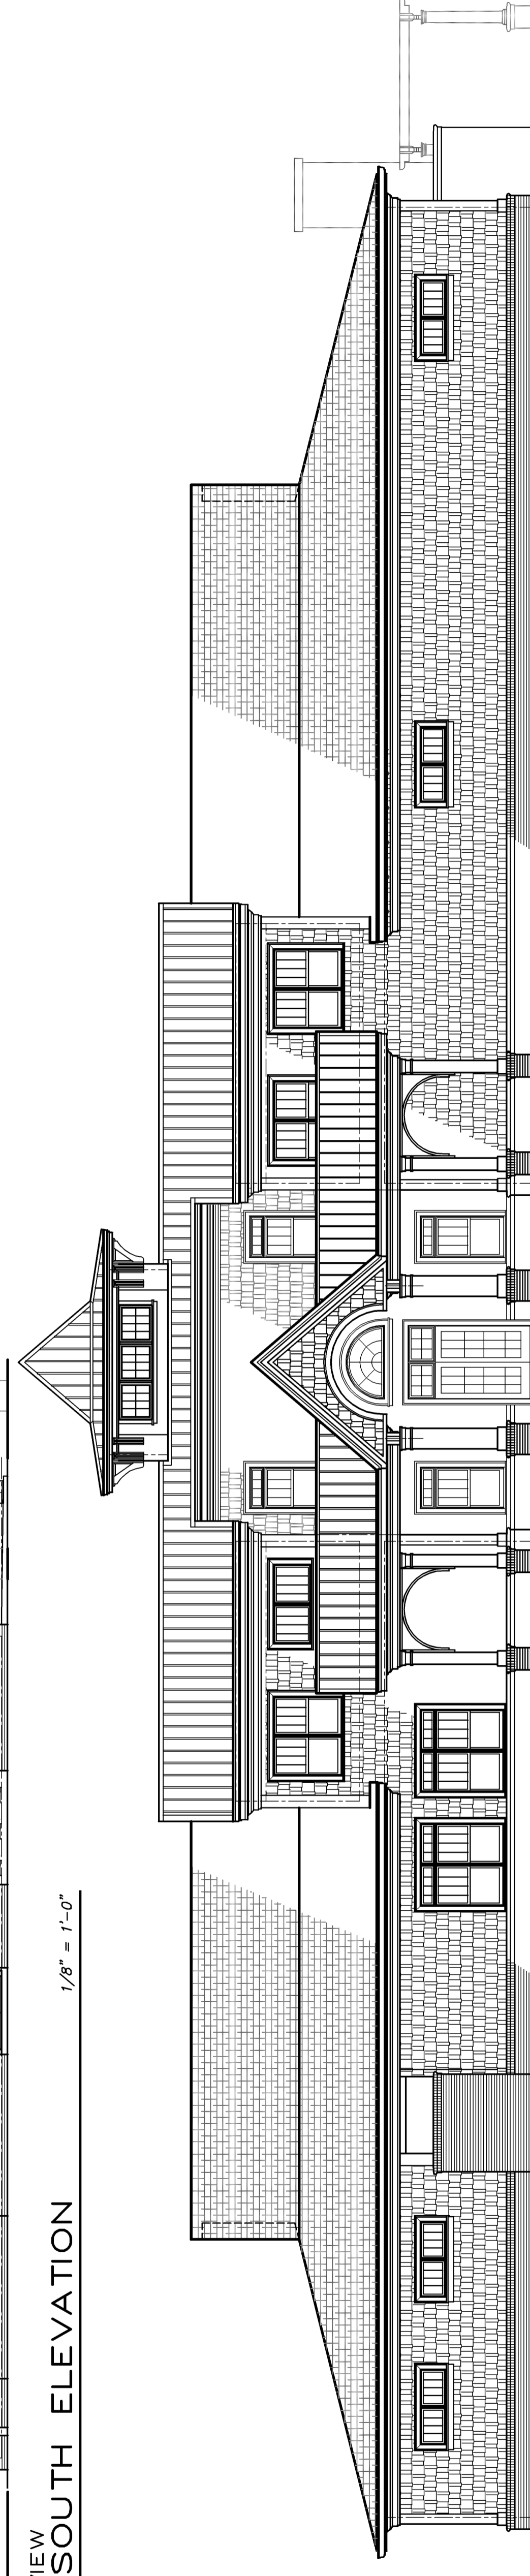

PARKING LOT ENTRY VIEW
A SCHEMATIC WEST ELEVATION
 1/8" = 1'-0"
 SHM3

no.	date	revision
A	1/12/08	CONCEPTUAL DESIGNS-PROGRESS REVIEW FOR POA